


REVISION HISTORY								
E. C. N.	ZONE	REV	DESCRIPTION	DATE	APPROVED			
					DWN	CM	PE	
		3	SEE 136289-1_3.XLS FOR REVISION HISTORY REWIRED J501 & J504	5-9-03	JFL		GT	

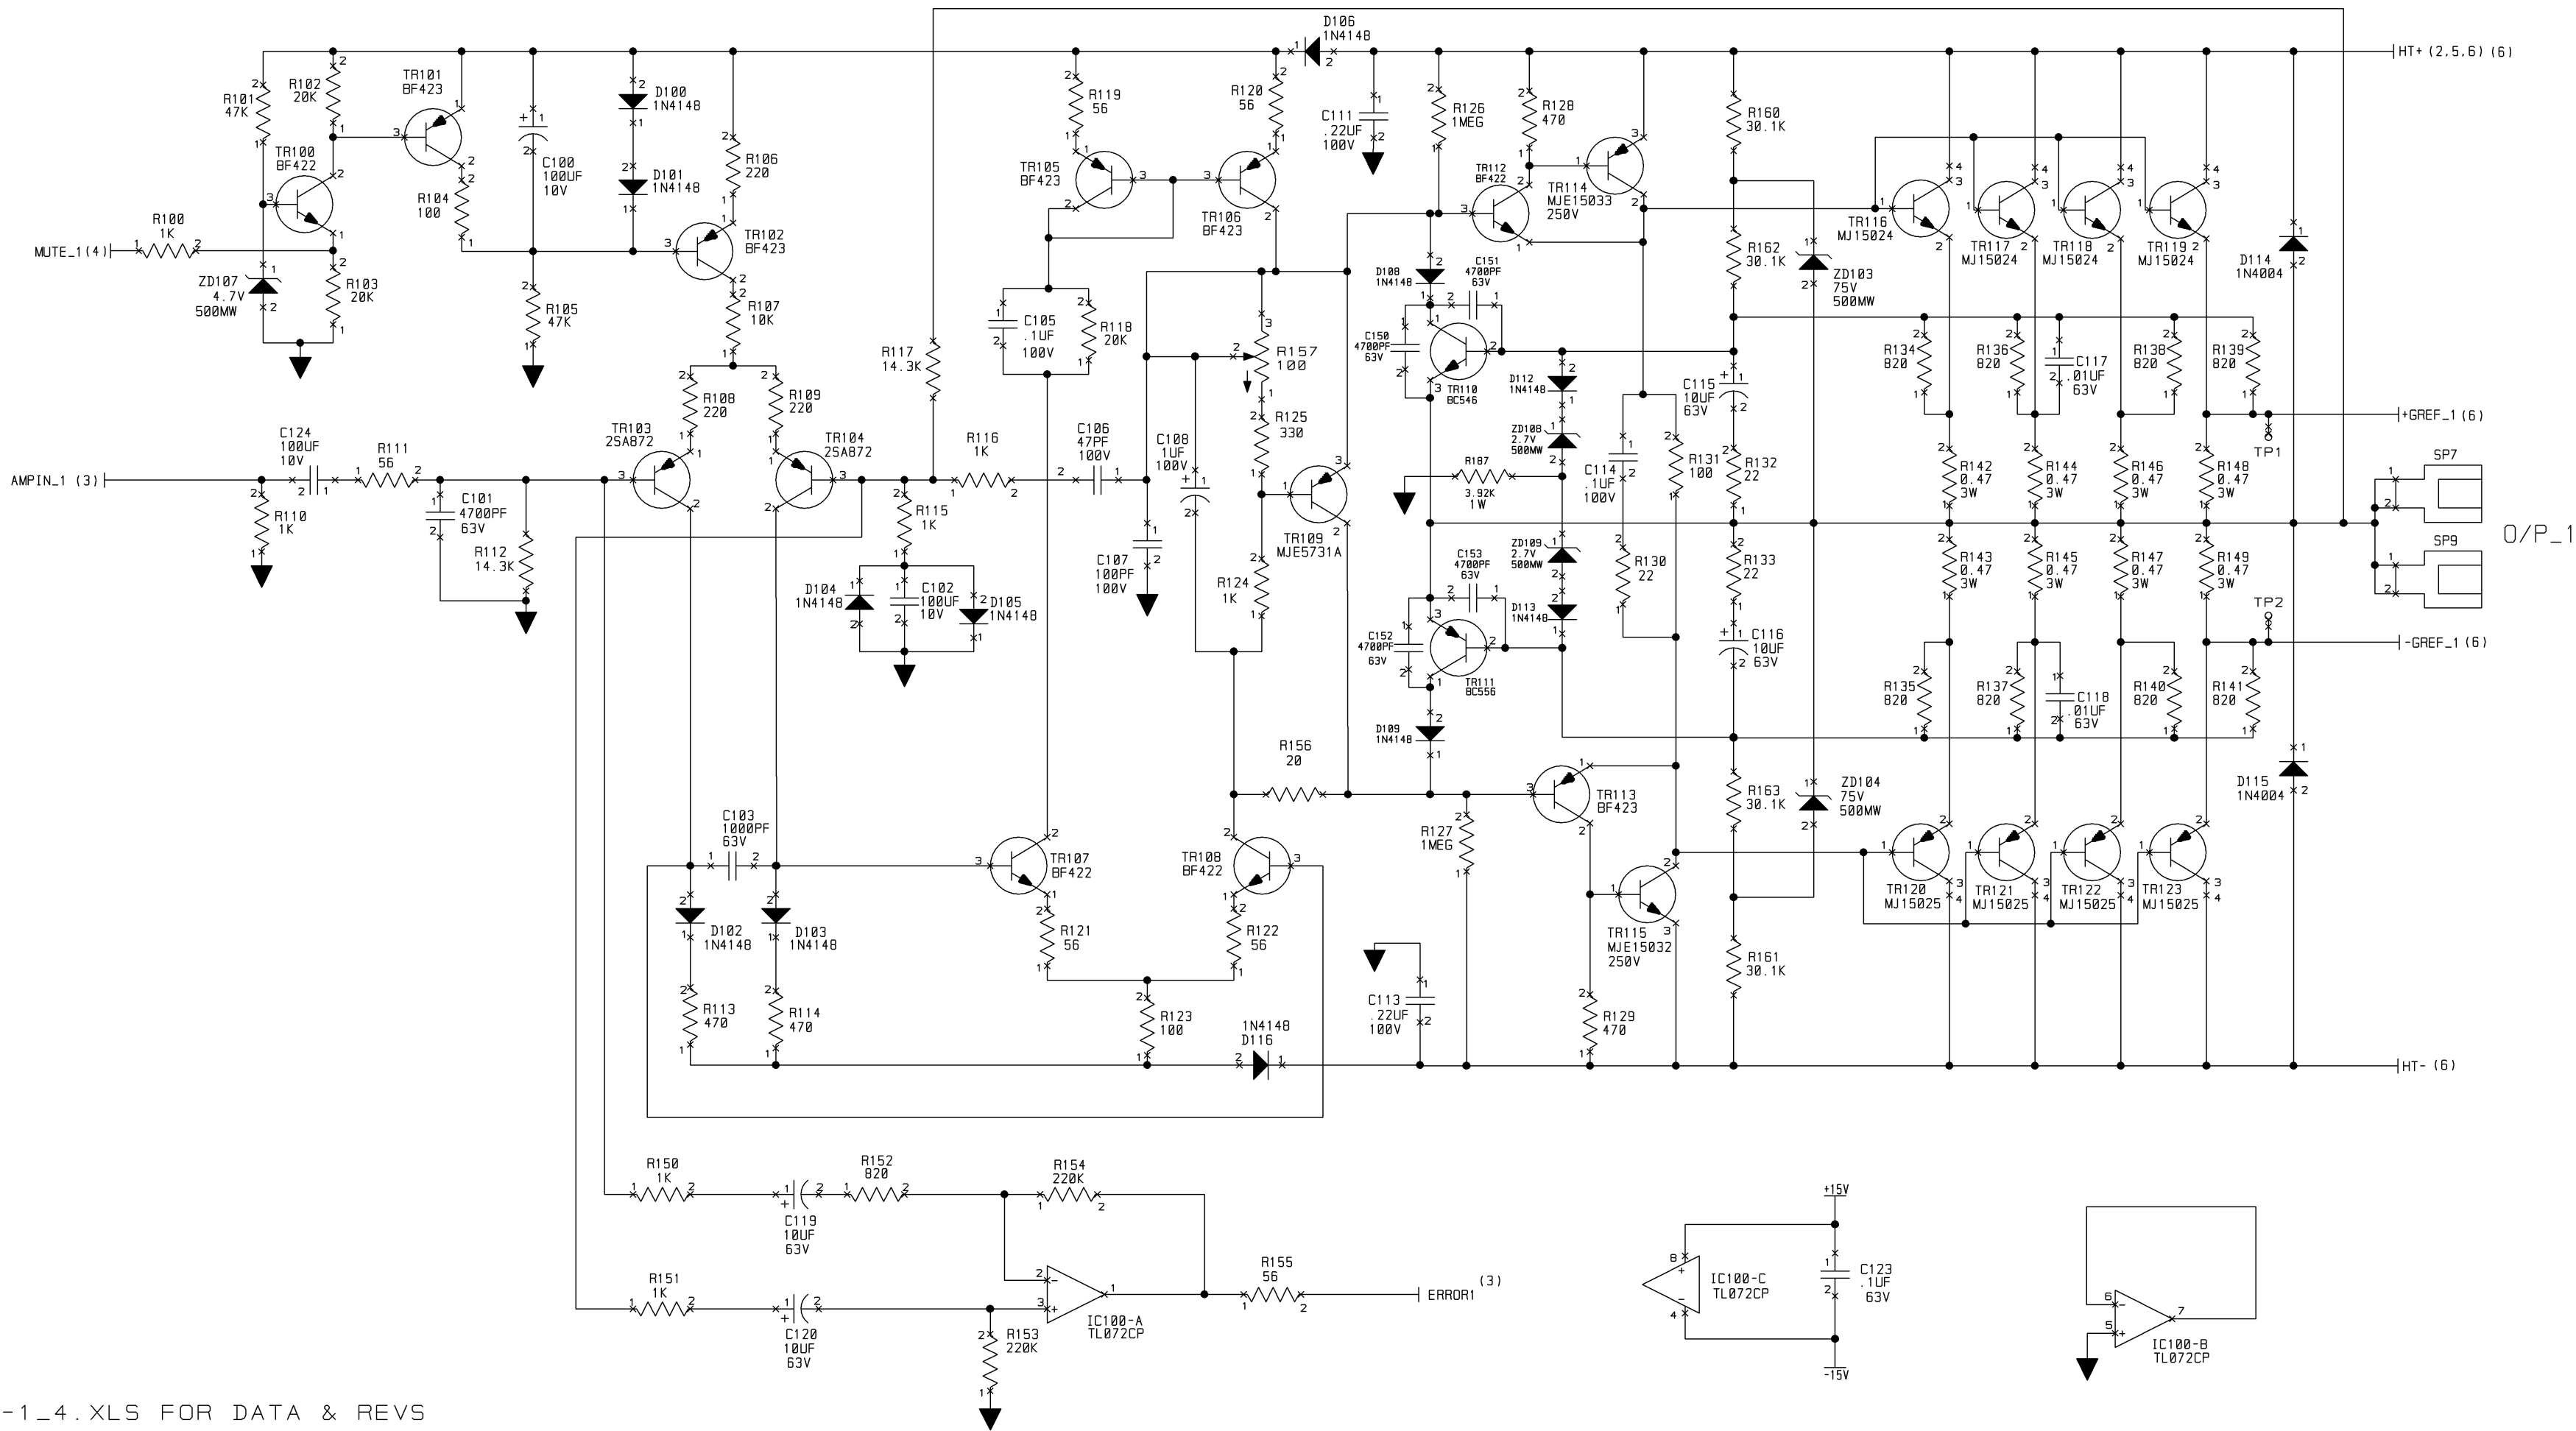

NOTES:

SEE 136289-1\_4.XLS FOR DATA & REVS


1. ALL RESISTORS ARE IN OHMS, 0.25W, 1% UNLESS OTHERWISE SPECIFIED.

2. ALL CAPACITORS ARE IN MICROFARADS UNLESS OTHERWISE SPECIFIED.

UNCONTROLLED


UNLESS OTHERWISE MARKED IN RED INK BY CM AS A CONTROLLED COPY, COPIES OF THESE DOCUMENTS INCLUDING ASSOCIATED ELECTRONIC REPRODUCTIONS ARE FOR REFERENCE ONLY. VERIFY LATEST REVISION PRIOR TO USE.

THESE DRAWINGS AND SPECIFICATIONS ARE THE PROPERTY OF CROWN INTERNATIONAL, INC. AND SHALL NOT BE REPRODUCED, COPIED, OR USED AS THE BASIS FOR THE MANUFACTURE OR SALE OF APPARATUS OR DEVICES WITHOUT PERMISSION.

DISTRIBUTION			DWN	JFL	5-9-03	 <b>Crown</b> INTERNATIONAL, INC.	1718 W. MISHAWAKA RD. ELKHART IN. 46517 PHONE 574-294-8000 WWW.CROWNINTL.COM		
			CM				TITLE  PWA, 2 CHANNEL  X 700W		
FILENAME			PE	GT	5-9-03				
136289-1_4.TIF									
TOLERANCE UNLESS OTHERWISE SPECIFIED									
.00 = ±.02"						SIZE C	DWG NO.  136289-1	REV 4	
.000 = ±.010"									
DRILLS = ±.003"									
DO NOT SCALE DRAWING						SCALE NONE	PROJ NO. MD470D0	SHEET 1 OF 5	

**crown** INTERNATIONAL, INC.

1718 W. MISHAWAKA RD.  
ELKHART IN. 46517  
PHONE 574-294-8000  
WWW.CROWNINTL.COM

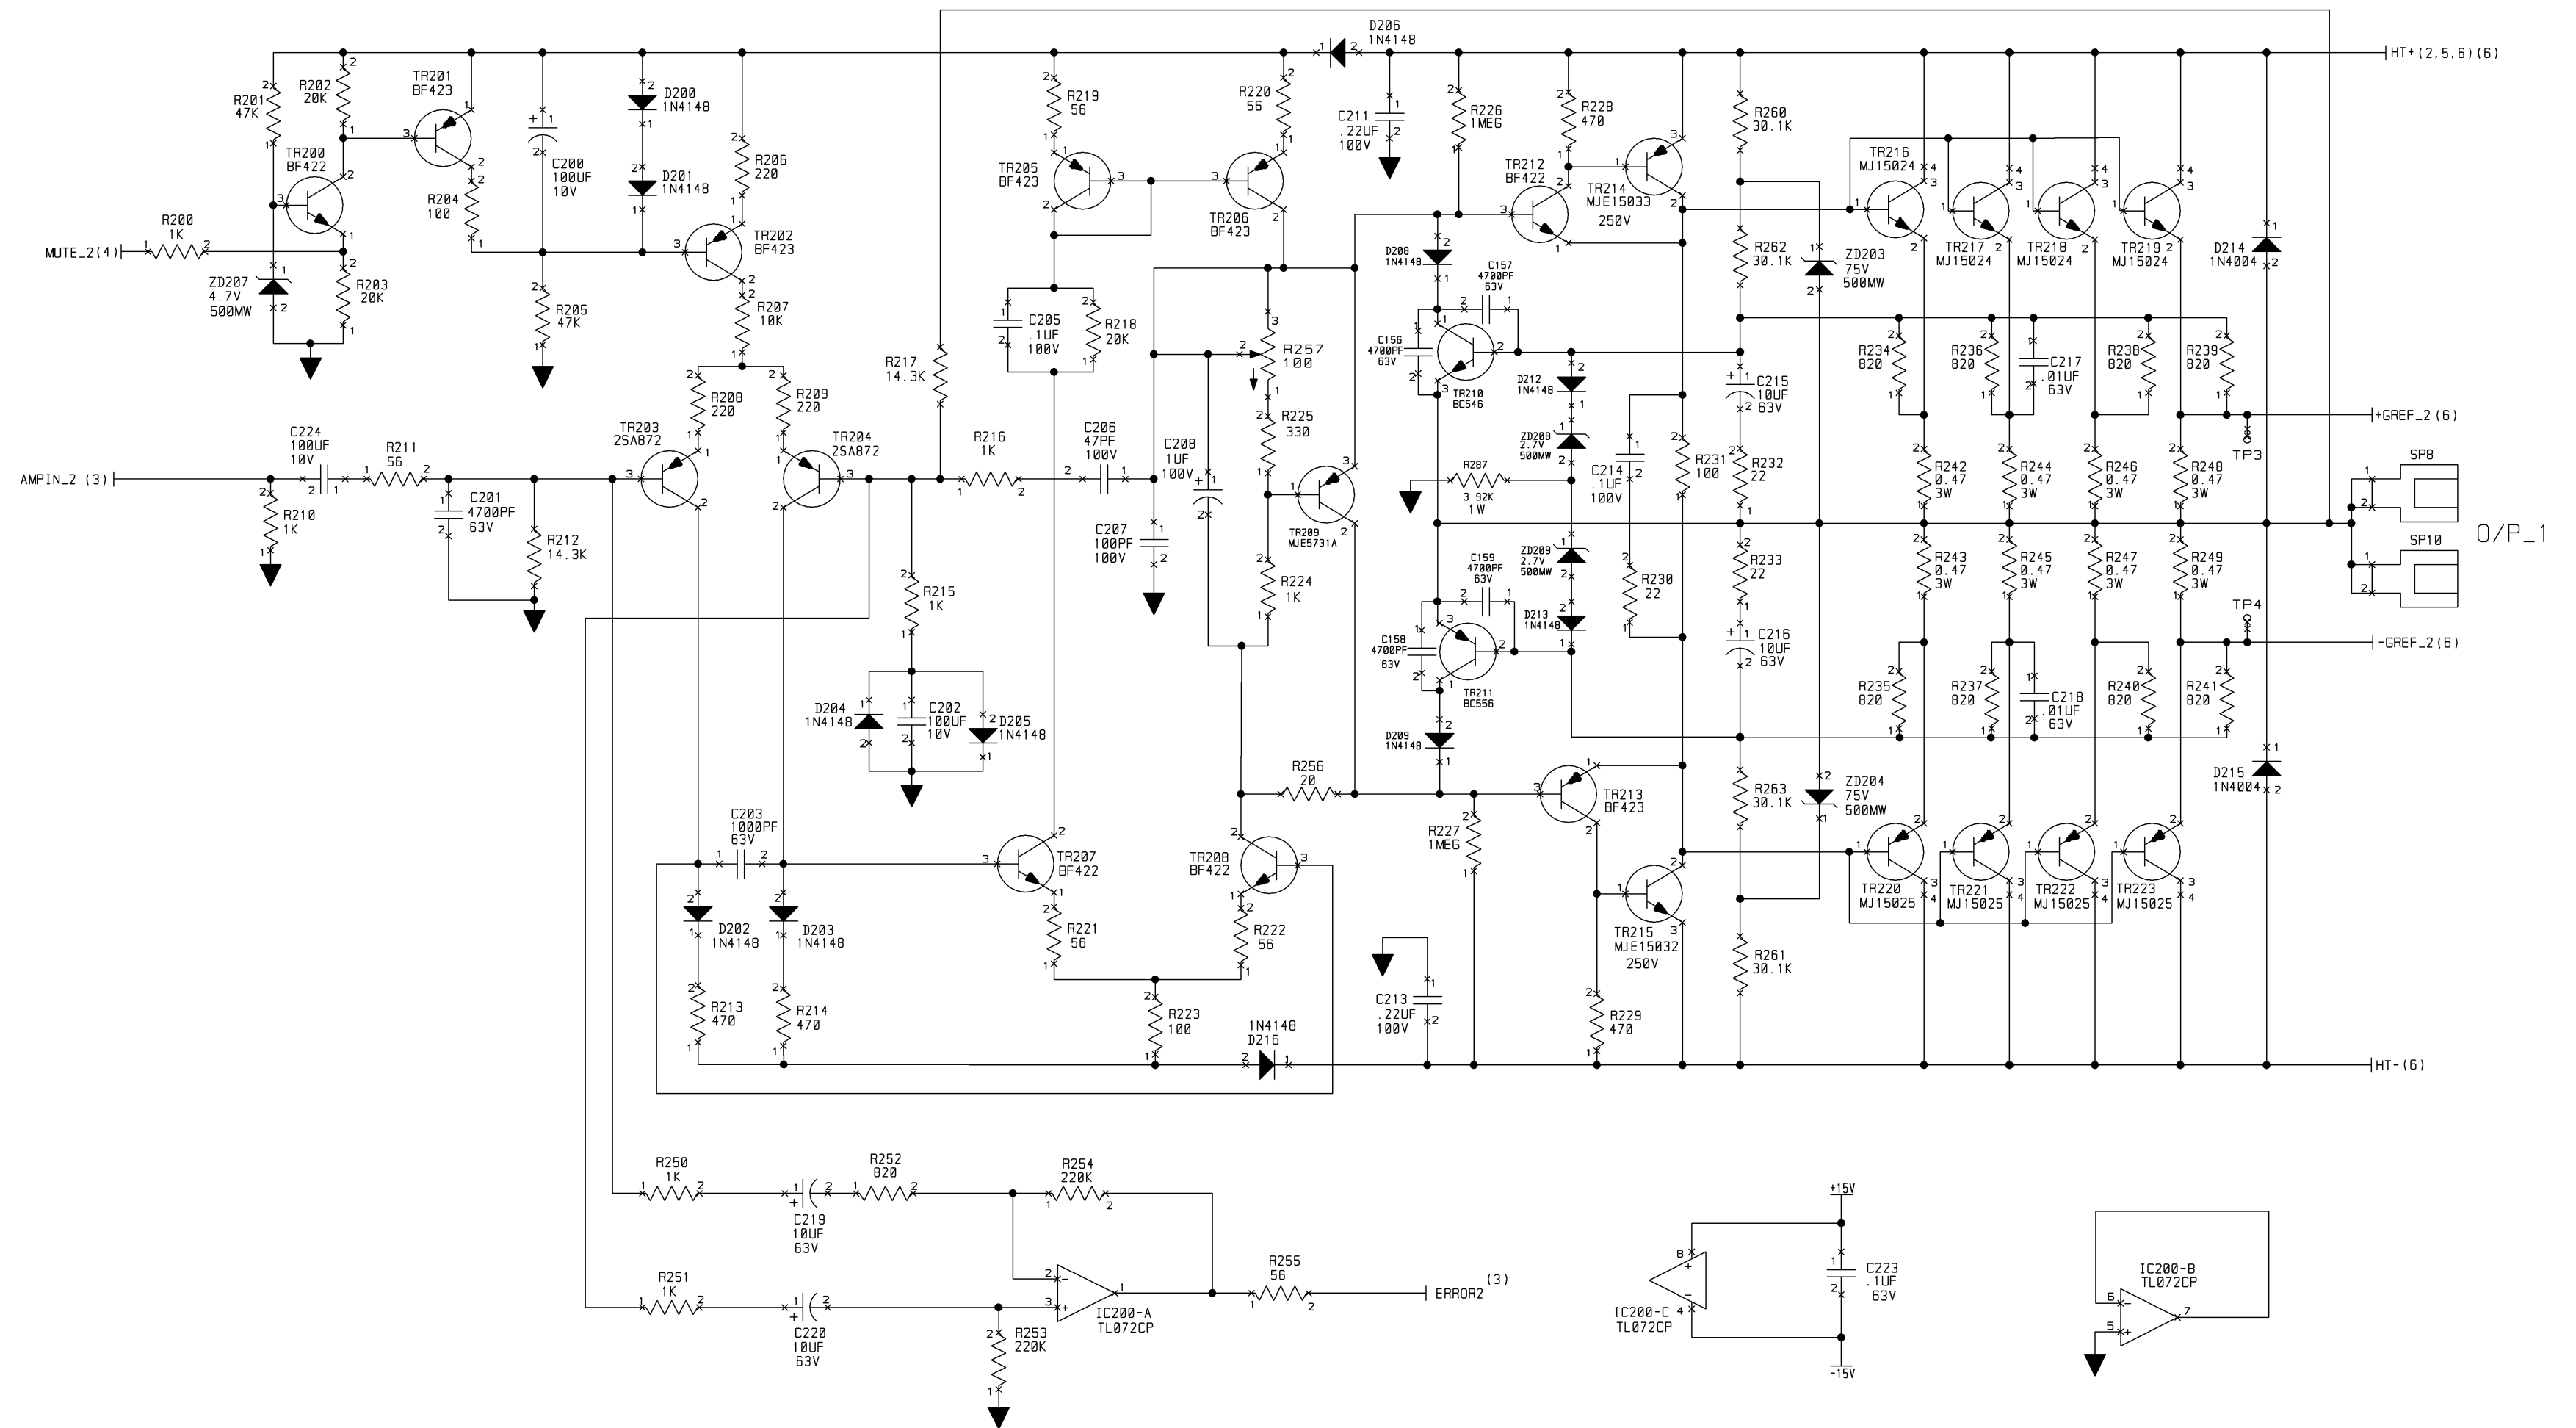

PWA, 2 CHANNEL  
X 700W




UNCONTROLLED  
UNLESS OTHERWISE MARKED IN RED INK BY CM AS A  
CONTROLLED COPY, COPIES OF THESE DOCUMENTS  
INCLUDING ASSOCIATED ELECTRONIC REPRODUCTIONS  
ARE FOR REFERENCE ONLY.

THESE DRAWINGS AND SPECIFICATIONS ARE THE  
PROPERTY OF CROWN INTERNATIONAL, INC. AND  
SHALL NOT BE REPRODUCED, COPIED, OR USED  
AS THE BASIS FOR THE MANUFACTURE OR SALE  
OF APPARATUS OR DEVICES WITHOUT PERMISSION.

SIZE	DWG NO.	REV
C	136289-1	4
SCALE NONE	PROJ NO. MD470D0	SHEET 2 OF 5



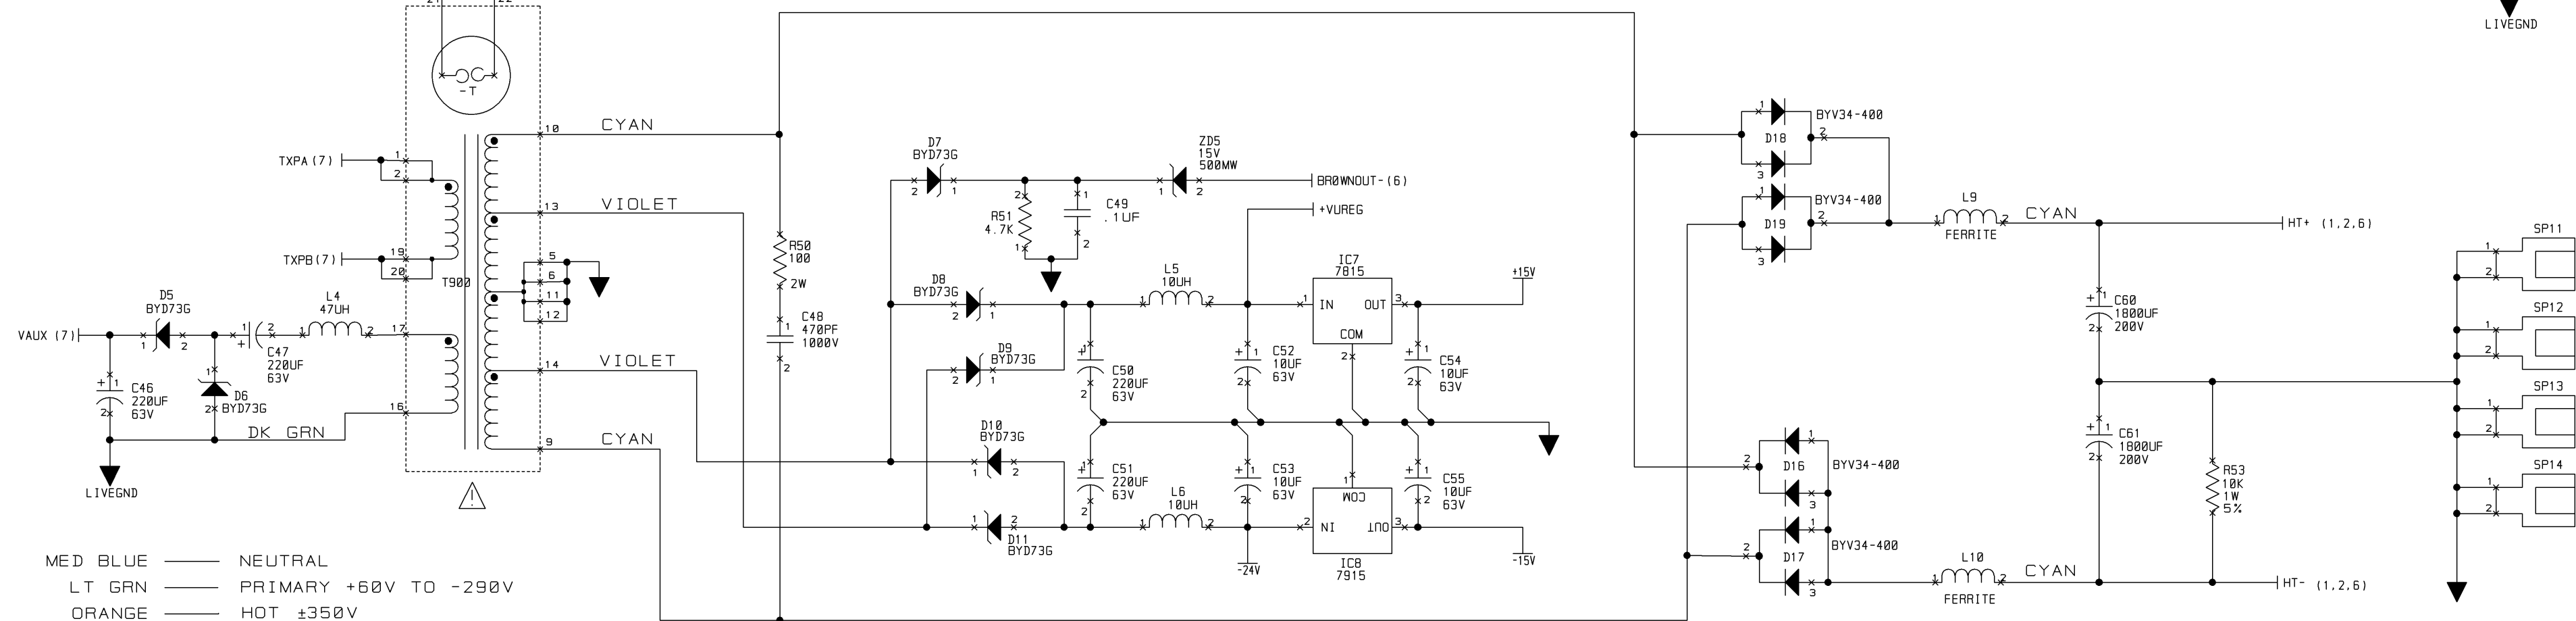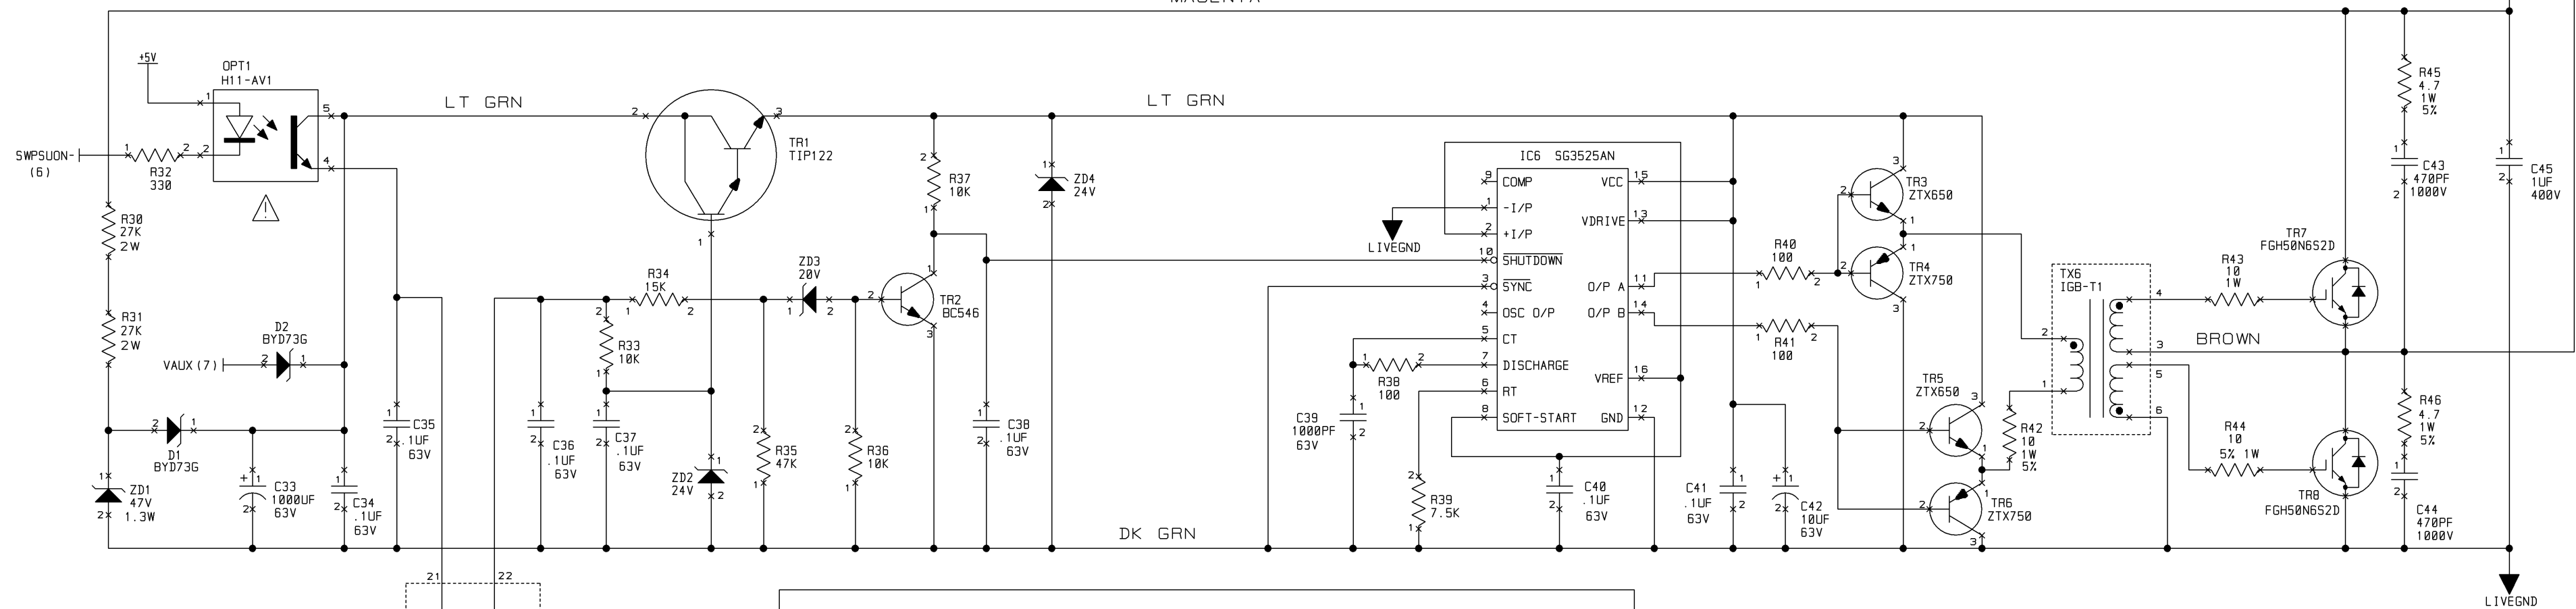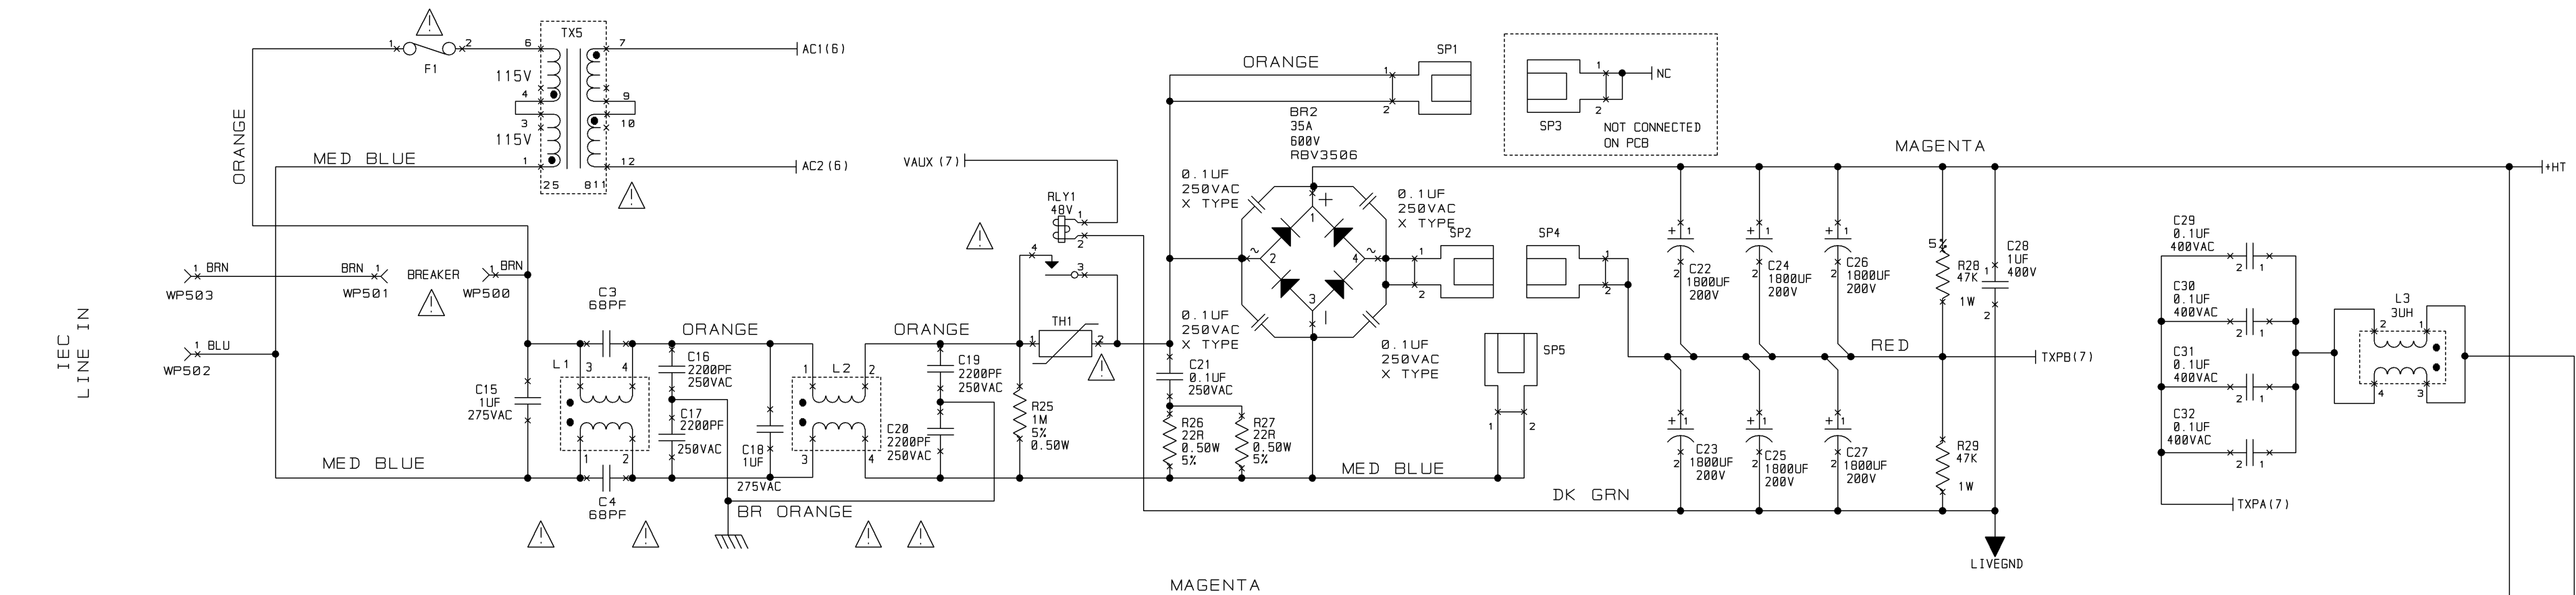

IEC  
LINE IN

MED BLUE — NEUTRAL  
LT GRN — PRIMARY +60V TO -290V  
ORANGE — HOT ±350V  
MAGENTA — PRIMARY +350V  
DK GRN — PRIMARY -350V  
CYAN — SECONDARY ±77V  
BR. ORANGE — PRIMARY GROUND  
RED — PRIMARY ±175V  
VIOLET — SECONDARY ±33V  
BROWN — PRIMARY ±350V  
LT GREY — UNCLASSIFIED

PWA, 2 CHANNEL  
X 700W

UNCONTROLLED  
UNLESS OTHERWISE MARKED IN RED INK BY CM AS A  
CONTROLLED COPY, COPIES OF THESE DOCUMENTS  
INCLUDING ASSOCIATED ELECTRONIC REPRODUCTIONS  
ARE FOR REFERENCE ONLY.

THESE DRAWINGS AND SPECIFICATIONS ARE THE  
PROPERTY OF CROWN INTERNATIONAL, INC. AND  
SHALL NOT BE REPRODUCED, COPIED, OR USED  
AS THE BASIS FOR THE MANUFACTURE OR SALE  
OF APPARATUS OR DEVICES WITHOUT PERMISSION.

SIZE C	DWG NO. 136289-1	REV 4
SCALE NONE	PROJ NO. MD470D0	SHEET 5 OF 5