

REVISION HISTORY							
E. C. N.	ZONE	REV	DESCRIPTION	DATE	APPROVED		
					DWN	CM	PE
		A	SEE 134605-2_A.XLS FOR REVISION HISTORY AND PWA DATA.	4/08/02	KBZ	MMG	JRW

UNCONTROLLED
UNLESS OTHERWISE MARKED IN RED INK BY CM AS A CONTROLLED COPY, COPIES OF THESE DOCUMENTS INCLUDING ASSOCIATED ELECTRONIC REPRODUCTIONS ARE FOR REFERENCE ONLY. VERIFY LATEST REVISION PRIOR TO USE.

THESE DRAWINGS AND SPECIFICATIONS ARE THE PROPERTY OF CROWN INTERNATIONAL, INC. AND SHALL NOT BE REPRODUCED, COPIED, OR USED AS THE BASIS FOR THE MANUFACTURE OR SALE OF APPARATUS OR DEVICES WITHOUT PERMISSION.

DISTRIBUTION		DWN	KBZ	4/08/02
K		CM	MMG	5-6-02
FILENAME		PE	JRW	4/19/02
134605-2_A.TIF				
TOLERANCE UNLESS OTHERWISE SPECIFIED				
.00 = ±.02"				
.000 = ±.010"				
DRILLS = ±.003"				
DO NOT SCALE DRAWING				



1718 W. MISHAWAKA RD.
ELKHART IN. 46517
PHONE (219) 294-8000
WWW.CROWNINTL.COM

TITLE
PWA, BCA DISPLAY

SIZE	DWG NO.	REV
C	134605-2	A
SCALE NONE PROJ NO. MD433D0 SHEET 1 OF 2		

D

C

B


A

D

C

B

A

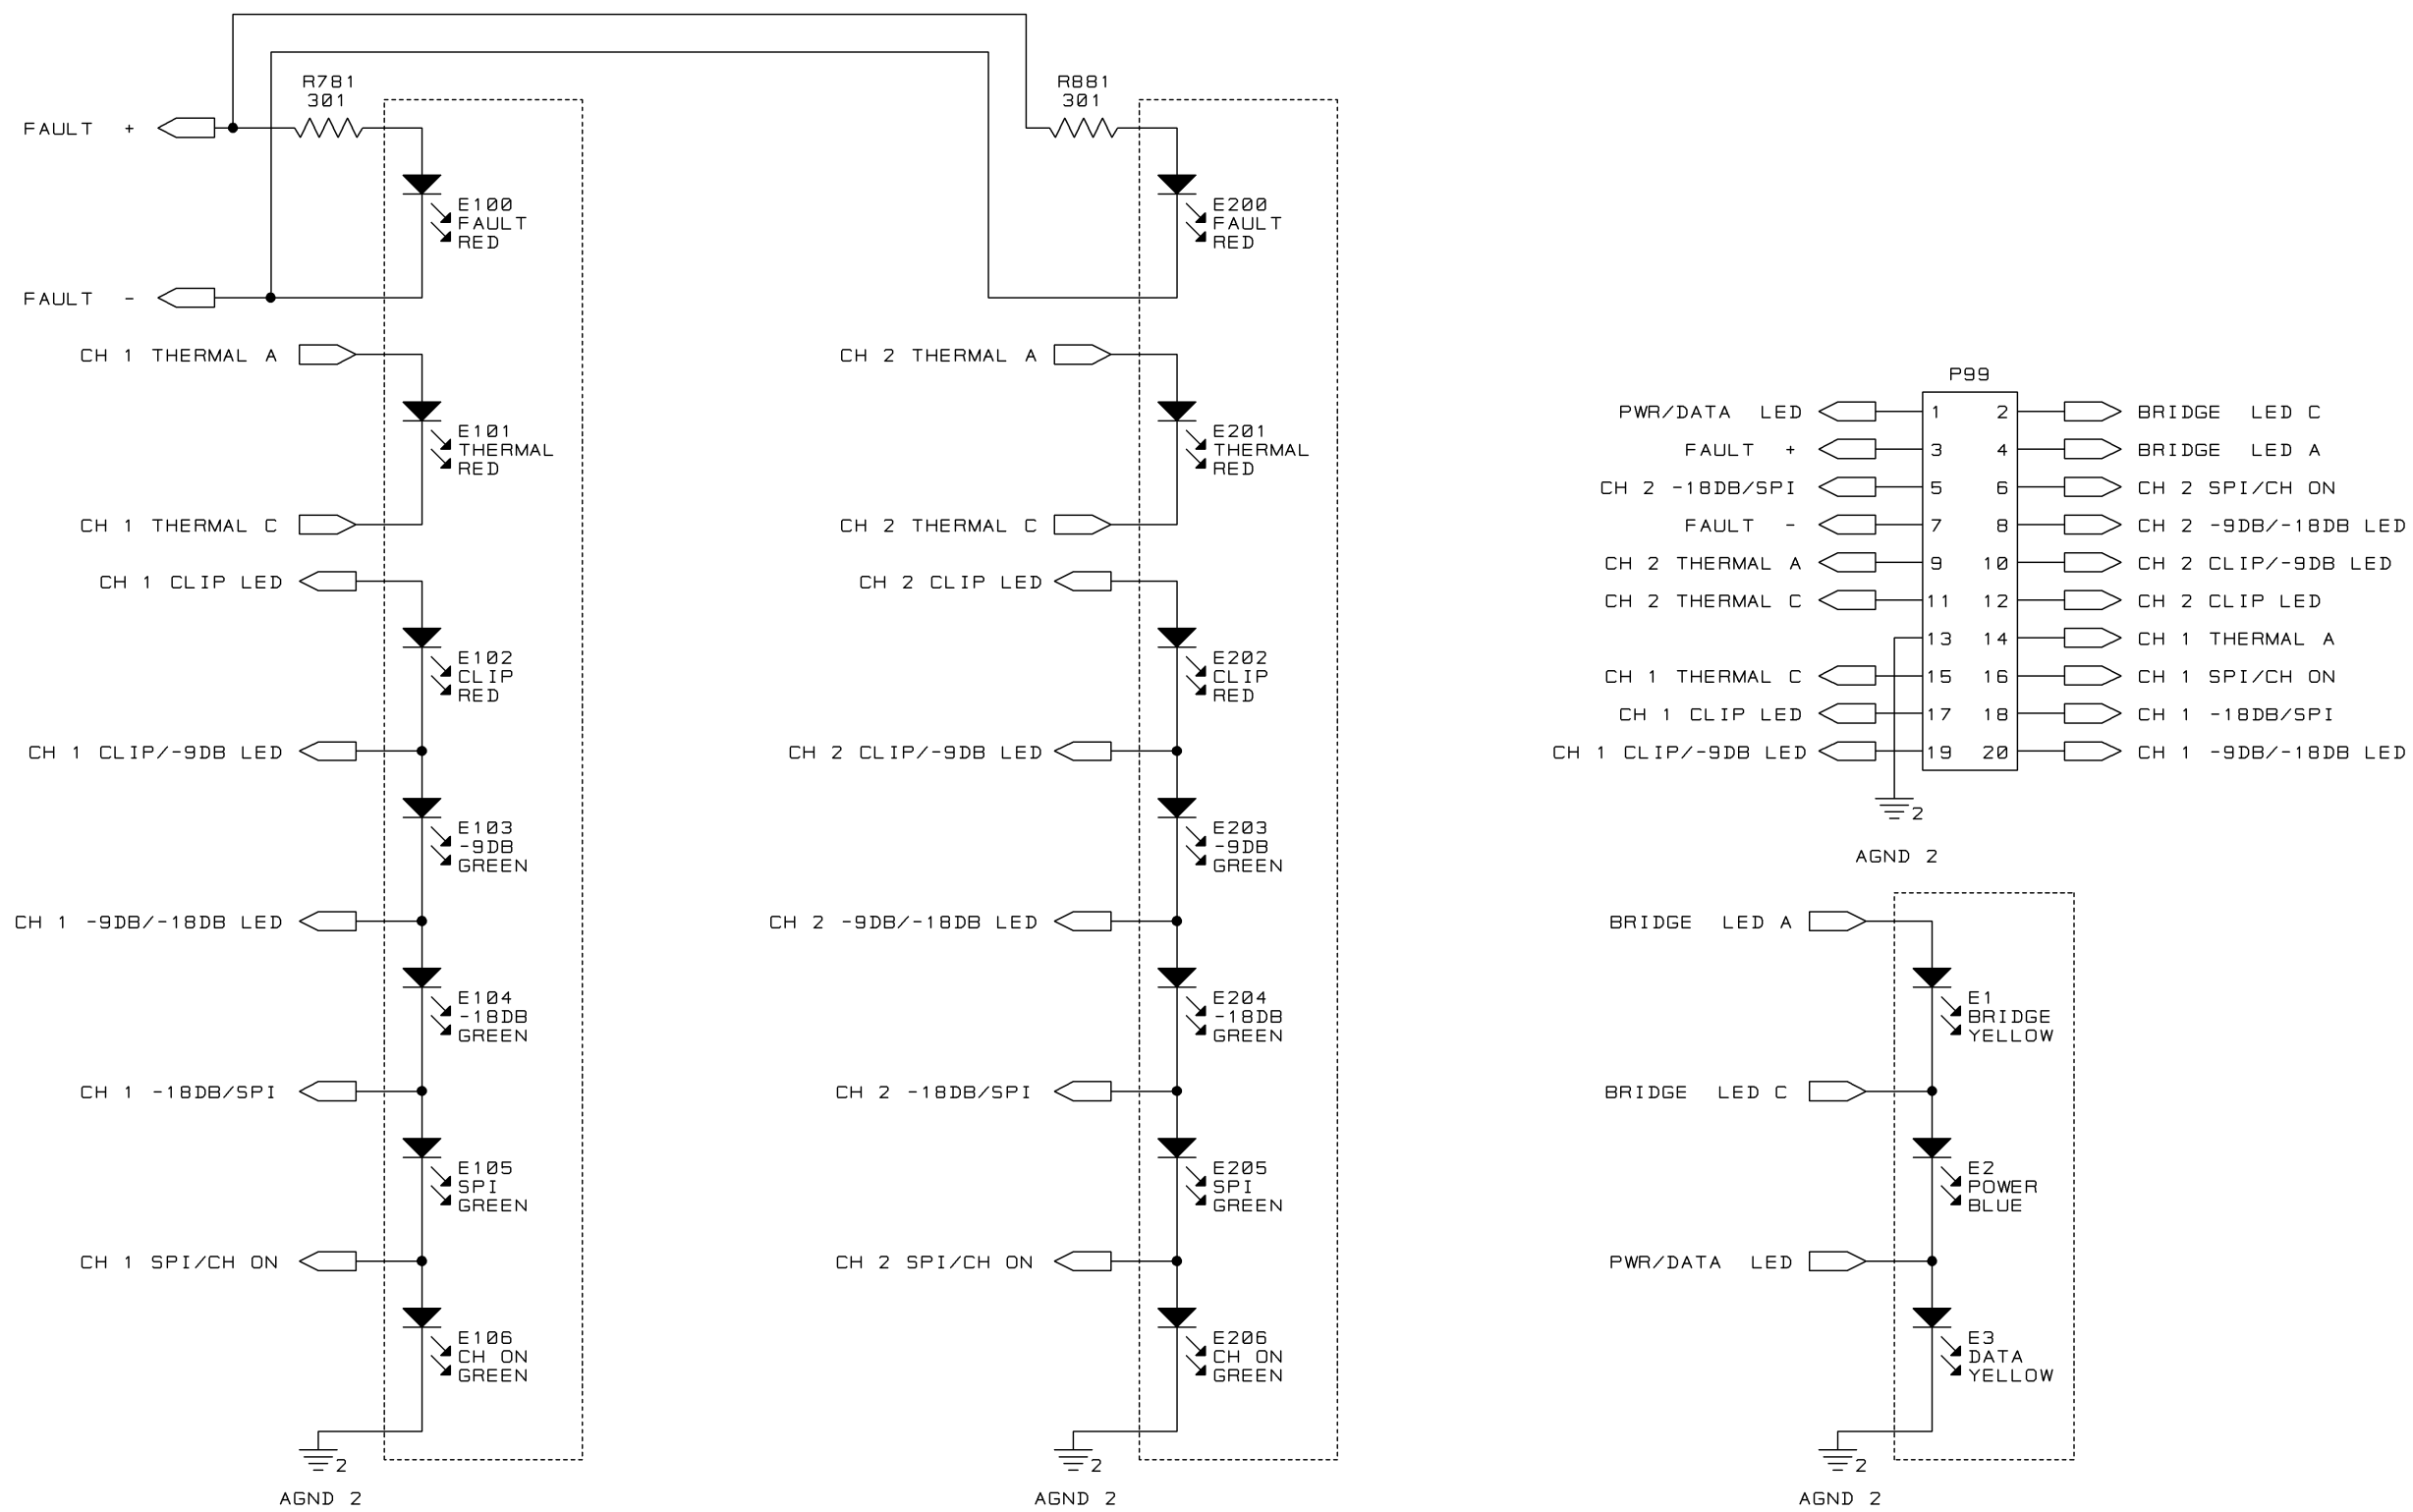

NOTES:

1. ALL RESISTORS ARE IN OHMS, 1/10W, 1%
UNLESS OTHERWISE SPECIFIED.
2. ALL CAPACITORS ARE IN MICROFARADS.
UNLESS OTHERWISE SPECIFIED.
3. SEE 134605-2-A.XLS FOR PWA DATA
AND REVISION HISTORY.

BCA DISPLAY

UNCONTROLLED		THESE DRAWINGS AND SPECIFICATIONS ARE THE PROPERTY OF CROWN INTERNATIONAL, INC. AND SHALL NOT BE REPRODUCED, COPIED, OR USED AS THE BASIS FOR THE MANUFACTURE OR SALE OF APPARATUS OR DEVICES WITHOUT PERMISSION.		SIZE D	DWG NO. 134605-2	REV A
SCALE	NONE	PROJ NO. MD43300	SHEET 2 OF 2			